

# CAR LIFTS

RR-CLH-20000

## HYDRAULIC TYPE



### CIVIL REQUIREMENTS

OverHead (OH)	PIT DEPTH (PD)	M/C ROOM HEIGHT (MH)
3600 For Sedan, 4000 For SUV	1200	2000

Note: Hydraulic car lift is advisable for Lift with Max 20Mtrs. travel.

### STANDARD DIMENSIONS & REACTIONS

TYPE	MODEL	Speed (M/Min)	Clear Opening	Car		Hoistway	M/C Room	Machine Room Reaction (Kg)	
				Internal	External			R1	R2
STANDARD	RR-CLH-20000-2U	20, 30	OP	CA x CB	A x B	3300 x 5700	2500 x 2800	5500	250
	RR-CLH-25000-2U	20, 30	2750	2750 x 6300	2850 x 6300	3700 x 6700	2500 x 2800	6400	300
DOUBLE ENTRANCE	RR-CLH-20000-2UD	20, 30	2350	2350 x 5300	2450 x 5300	3300 x 6000	2500 x 2800	5500	250
	RR-CLH-25000-2UD	20, 30	2750	2750 x 6300	2850 x 6300	3700 x 7000	2500 x 2800	6400	300

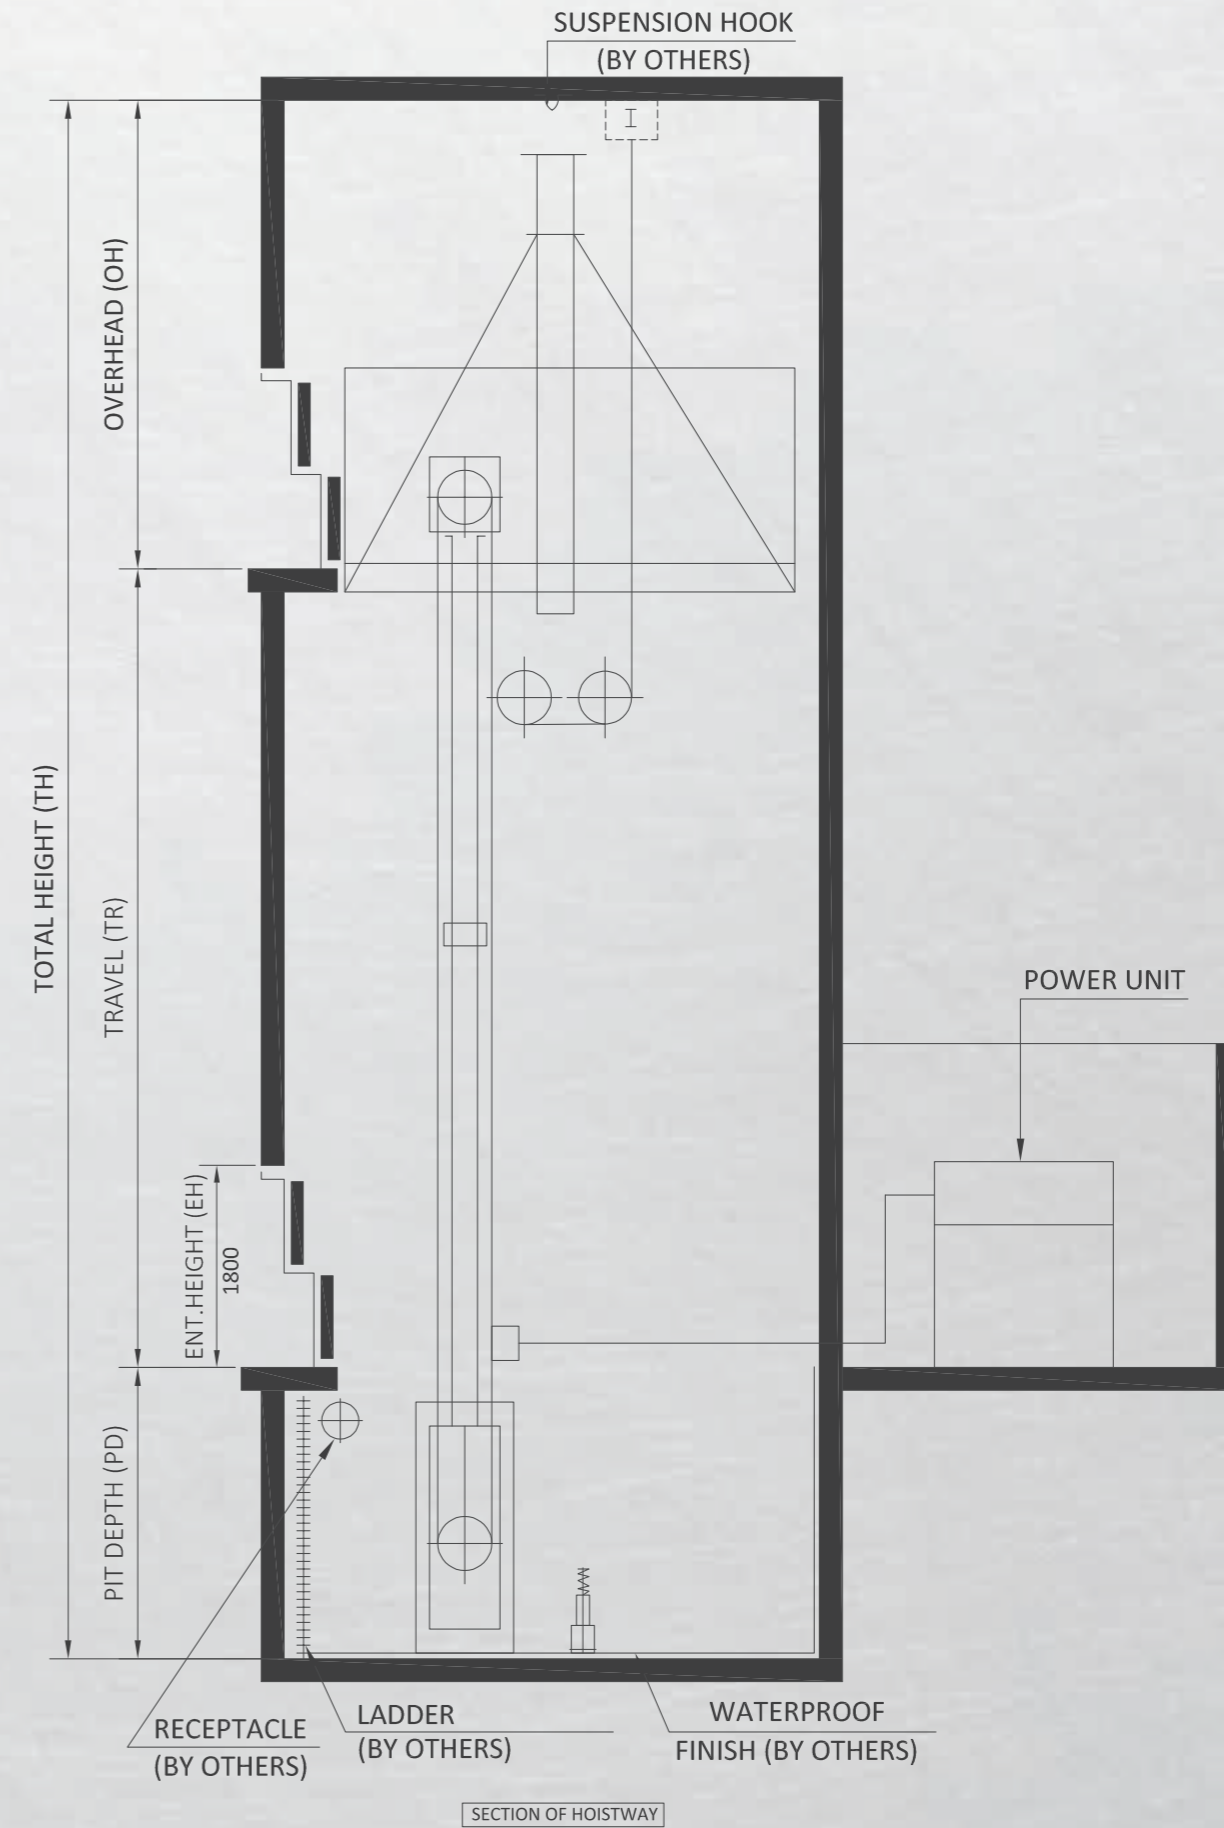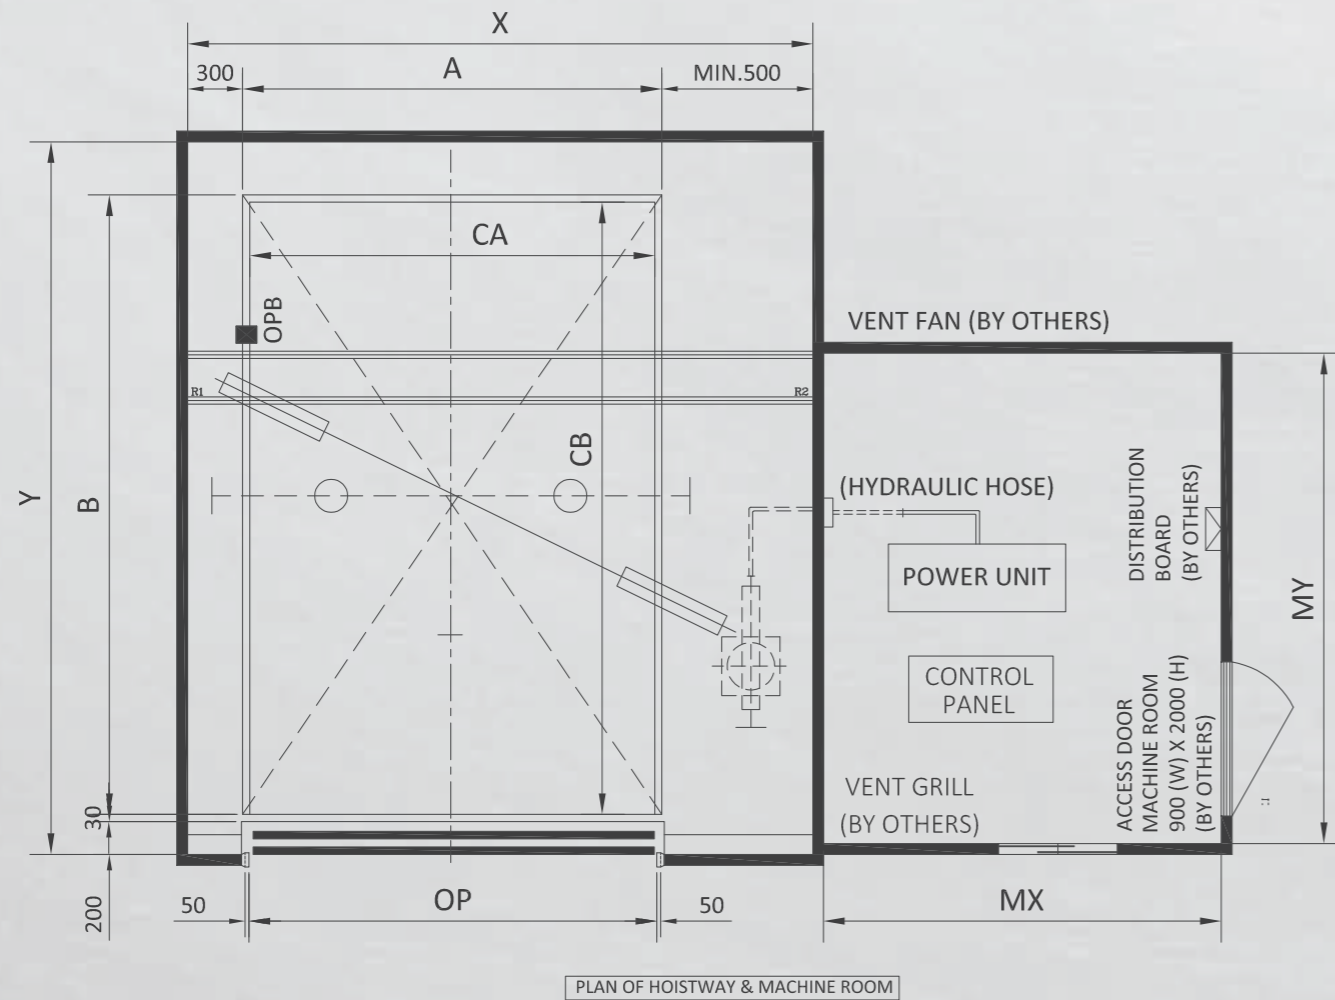

- Note:
1. The car external sizes can be varied in line with entrance type.
  2. The above are Minimum Sizes.
  3. All dimensions are in mm.

# CAR LIFTS

RR-CLT-20000


## TRACTION TYPE

### CIVIL REQUIREMENTS

OverHead (OH)	PIT DEPTH (PD)	M/C ROOM HEIGHT (MH)
4400	1200	2400

### STANDARD DIMENSIONS & REACTIONS

TYPE	MODEL	Speed (M/Min)	Clear Opening	Car		Hoistway	M/C Room	Machine Room Reaction (Kg)	
				Internal	External			R1	R2
STANDARD	RR-CLT-2000-2U	20, 30, 45	OP	CA x CB	A x B	X x Y	MX x MY	17500	12000
	RR-CLT-2500-2U	20, 30, 45	2750	2750 x 6300	2850 x 6300	3700 x 6700	3700 x 6800	22500	12500
DOUBLE ENTRANCE	RR-CLT-20000-2UD	20, 30, 45	2350	2350 x 5300	2450 x 5300	3300 x 6000	3300 x 5800	17500	12000
	RR-CLT-25000-2UD	20, 30, 45	2750	2750 x 6300	2850 x 6300	3700 x 7000	3700 x 6800	22500	12500

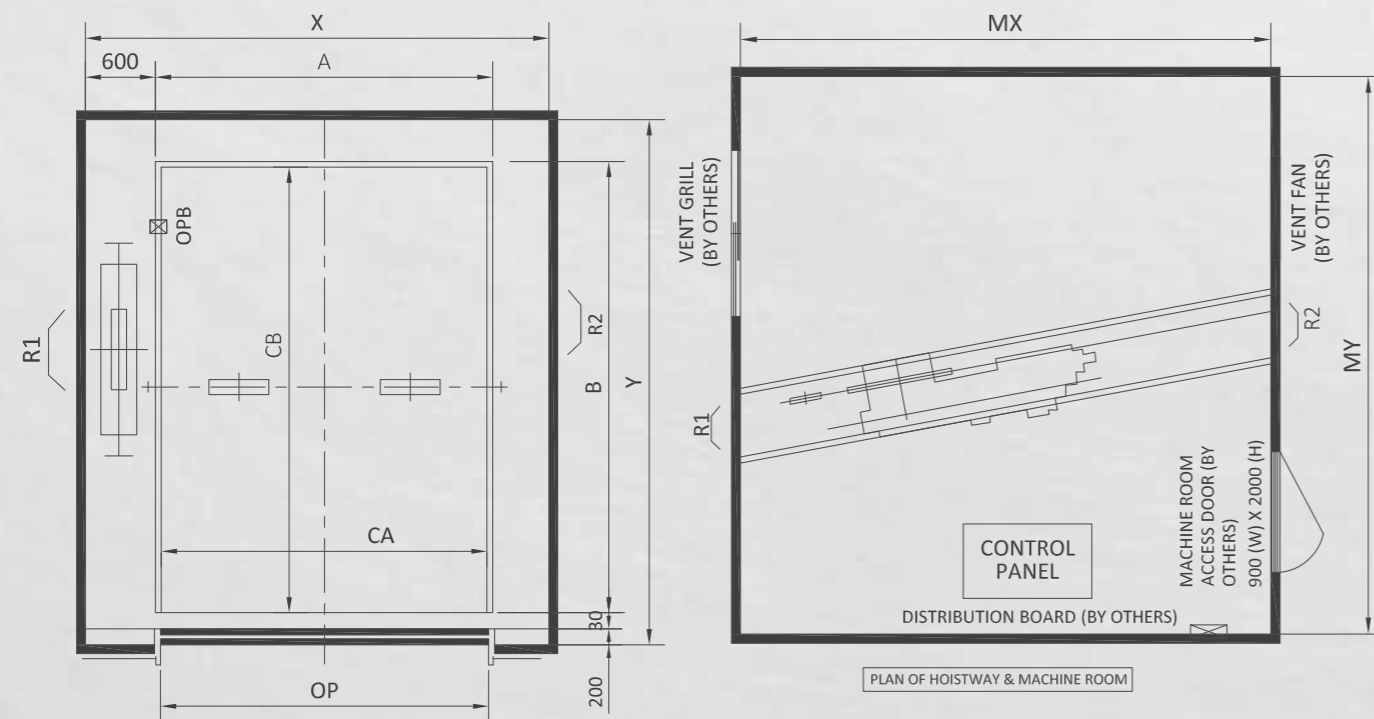

- Note:**
1. The car external sizes can be varied in line with entrance type.
  2. The above are Minimum Sizes.
  3. When non-standard capacities & dimensions are required, consult Ram Ratna Infrastructure Pvt. Ltd.
  3. All dimensions are in mm.

